




FRONT ELEVATION
 1/4" = 1'-0"

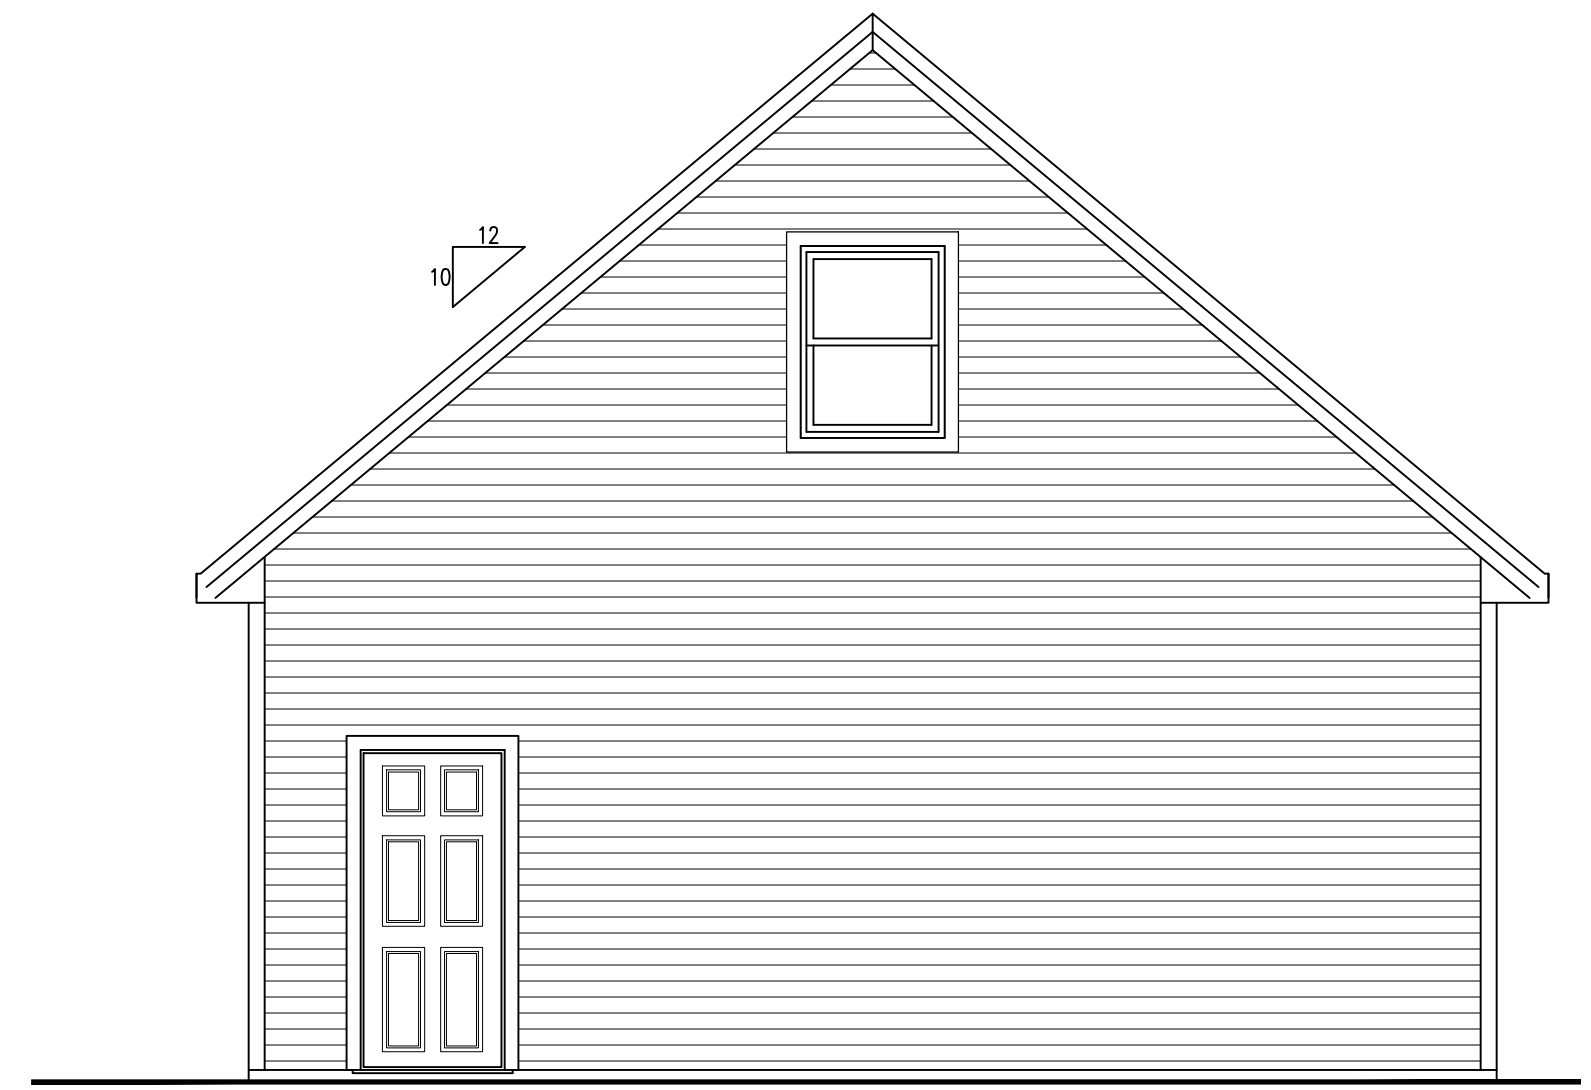

RIGHT ELEVATION

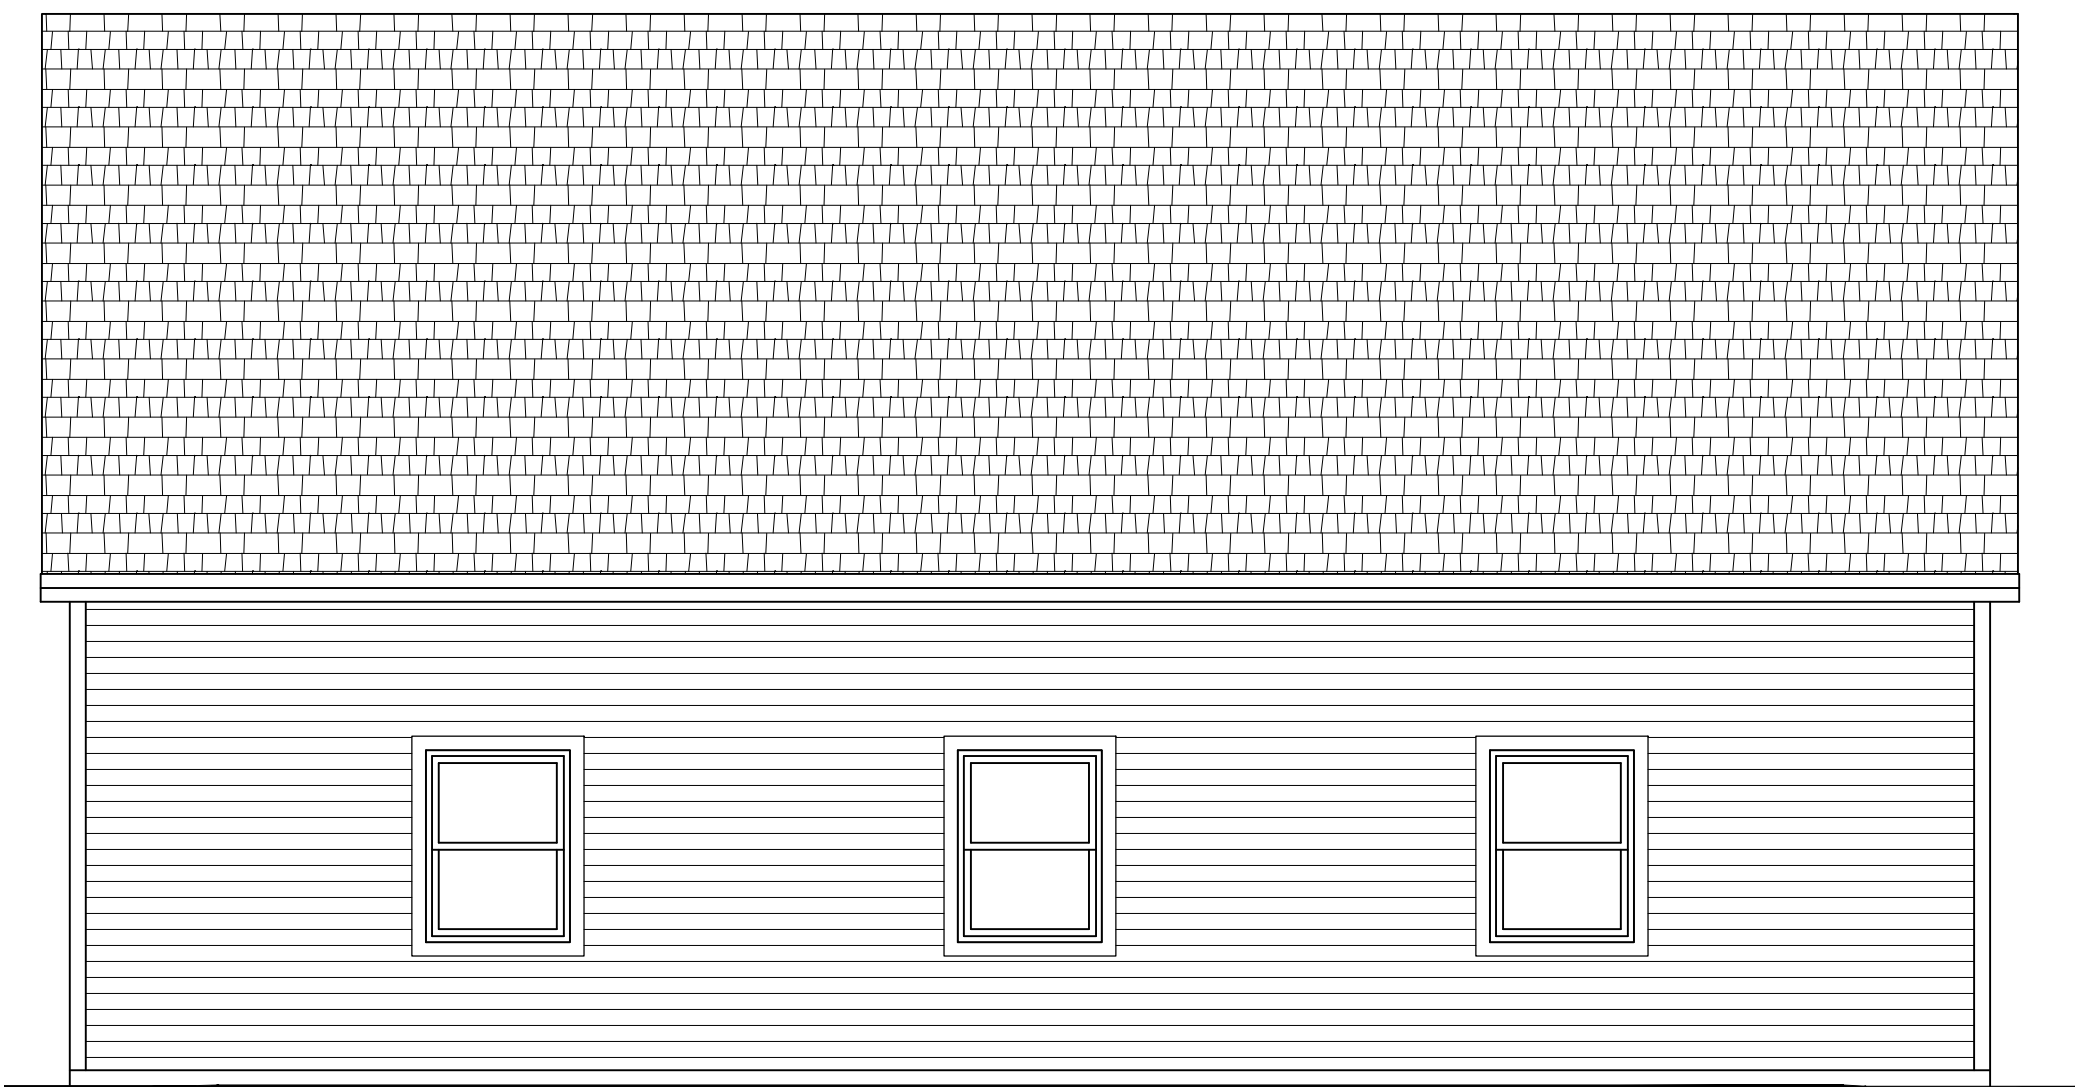

REAR ELEVATION

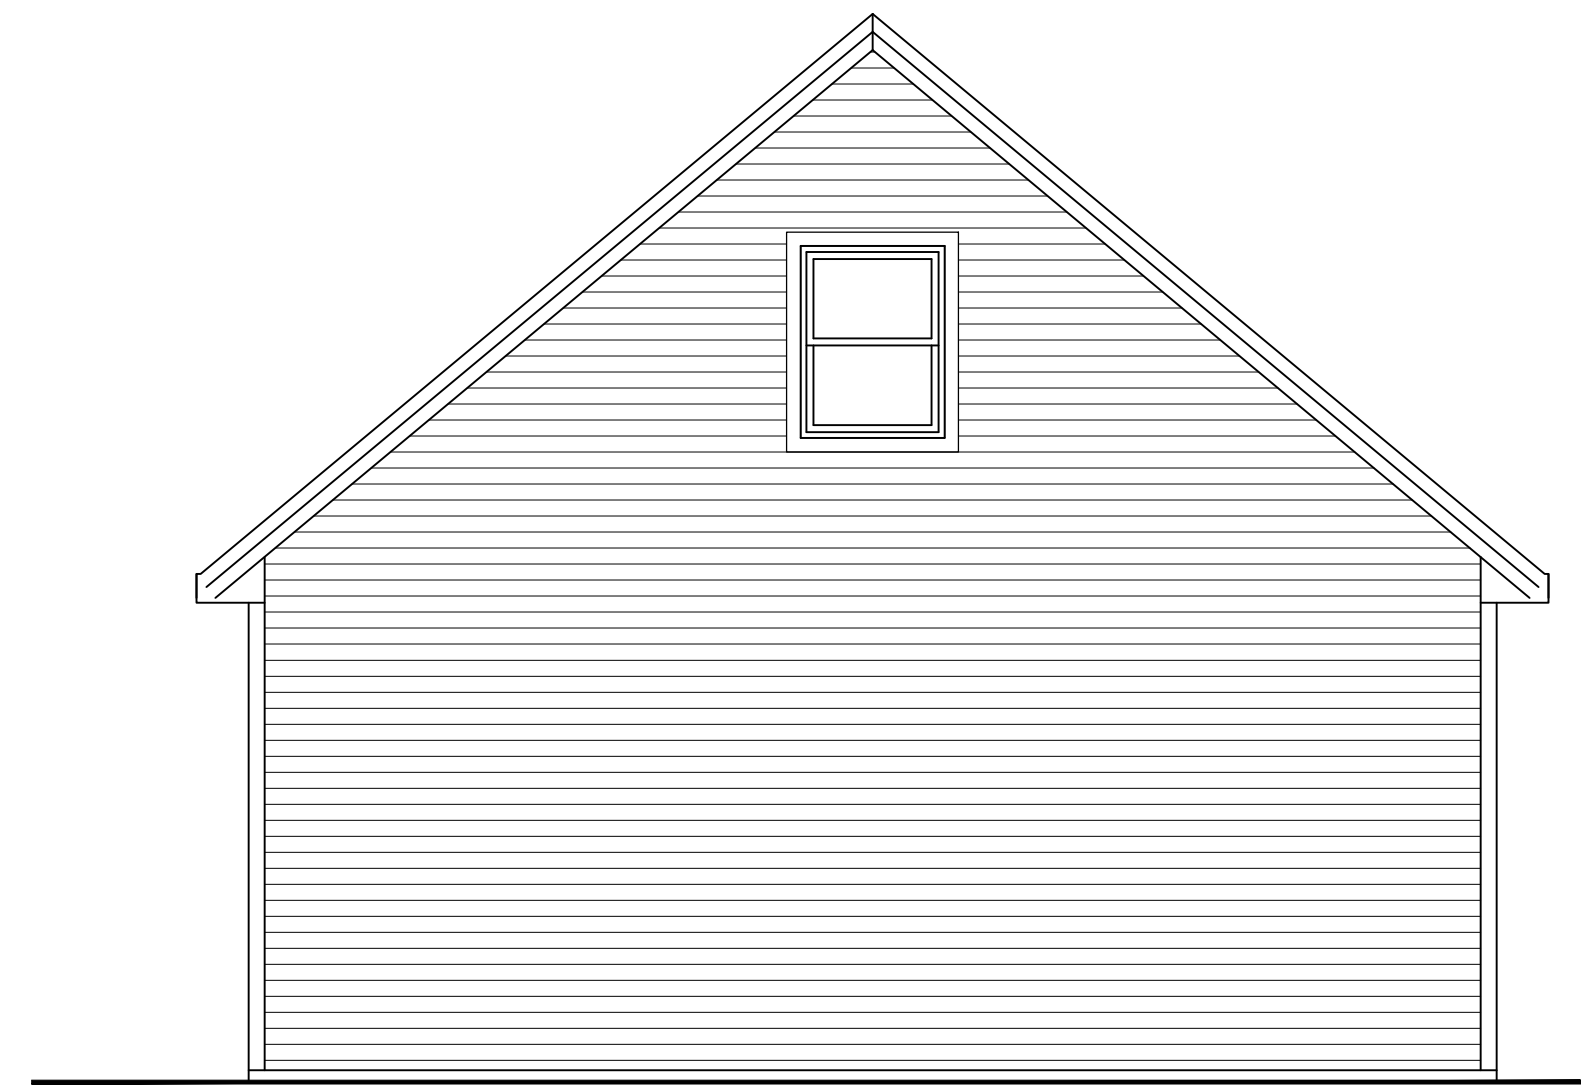

LEFT ELEVATION

THIS INFORMATION IS PROVIDED TO OUR CUSTOMERS AS A SERVICE OF HANCOCK LUMBER. HANCOCK LUMBER IS NOT AN ARCHITECT AND THE INFORMATION IS NOT A PRODUCT OF ANY ARCHITECT. NEITHER HANCOCK LUMBER NOR ANY OF ITS EMPLOYEES ARE REGISTERED ARCHITECTS WITHIN THE STATE OF MAINE, AND CUSTOMERS MAY WANT TO CONSULT WITH AN ARCHITECT BEFORE TAKING FINAL ACTION WITH REGARD TO ANY BUILDING OR RENOVATION. CUSTOMERS SHOULD CONSULT WITH AN APPROPRIATE PROFESSIONAL ENGINEER, ARCHITECT, OR OTHER QUALIFIED PROFESSIONAL TO OBTAIN THE SOUNDNESS OR SUITABILITY OF THE INFORMATION FOR ANY PURPOSE OF THE CUSTOMER.

Revisions:


Date :

Scale : 1/4"=1'-0"


Drawn By:

Project: G2640

Sheet Number:

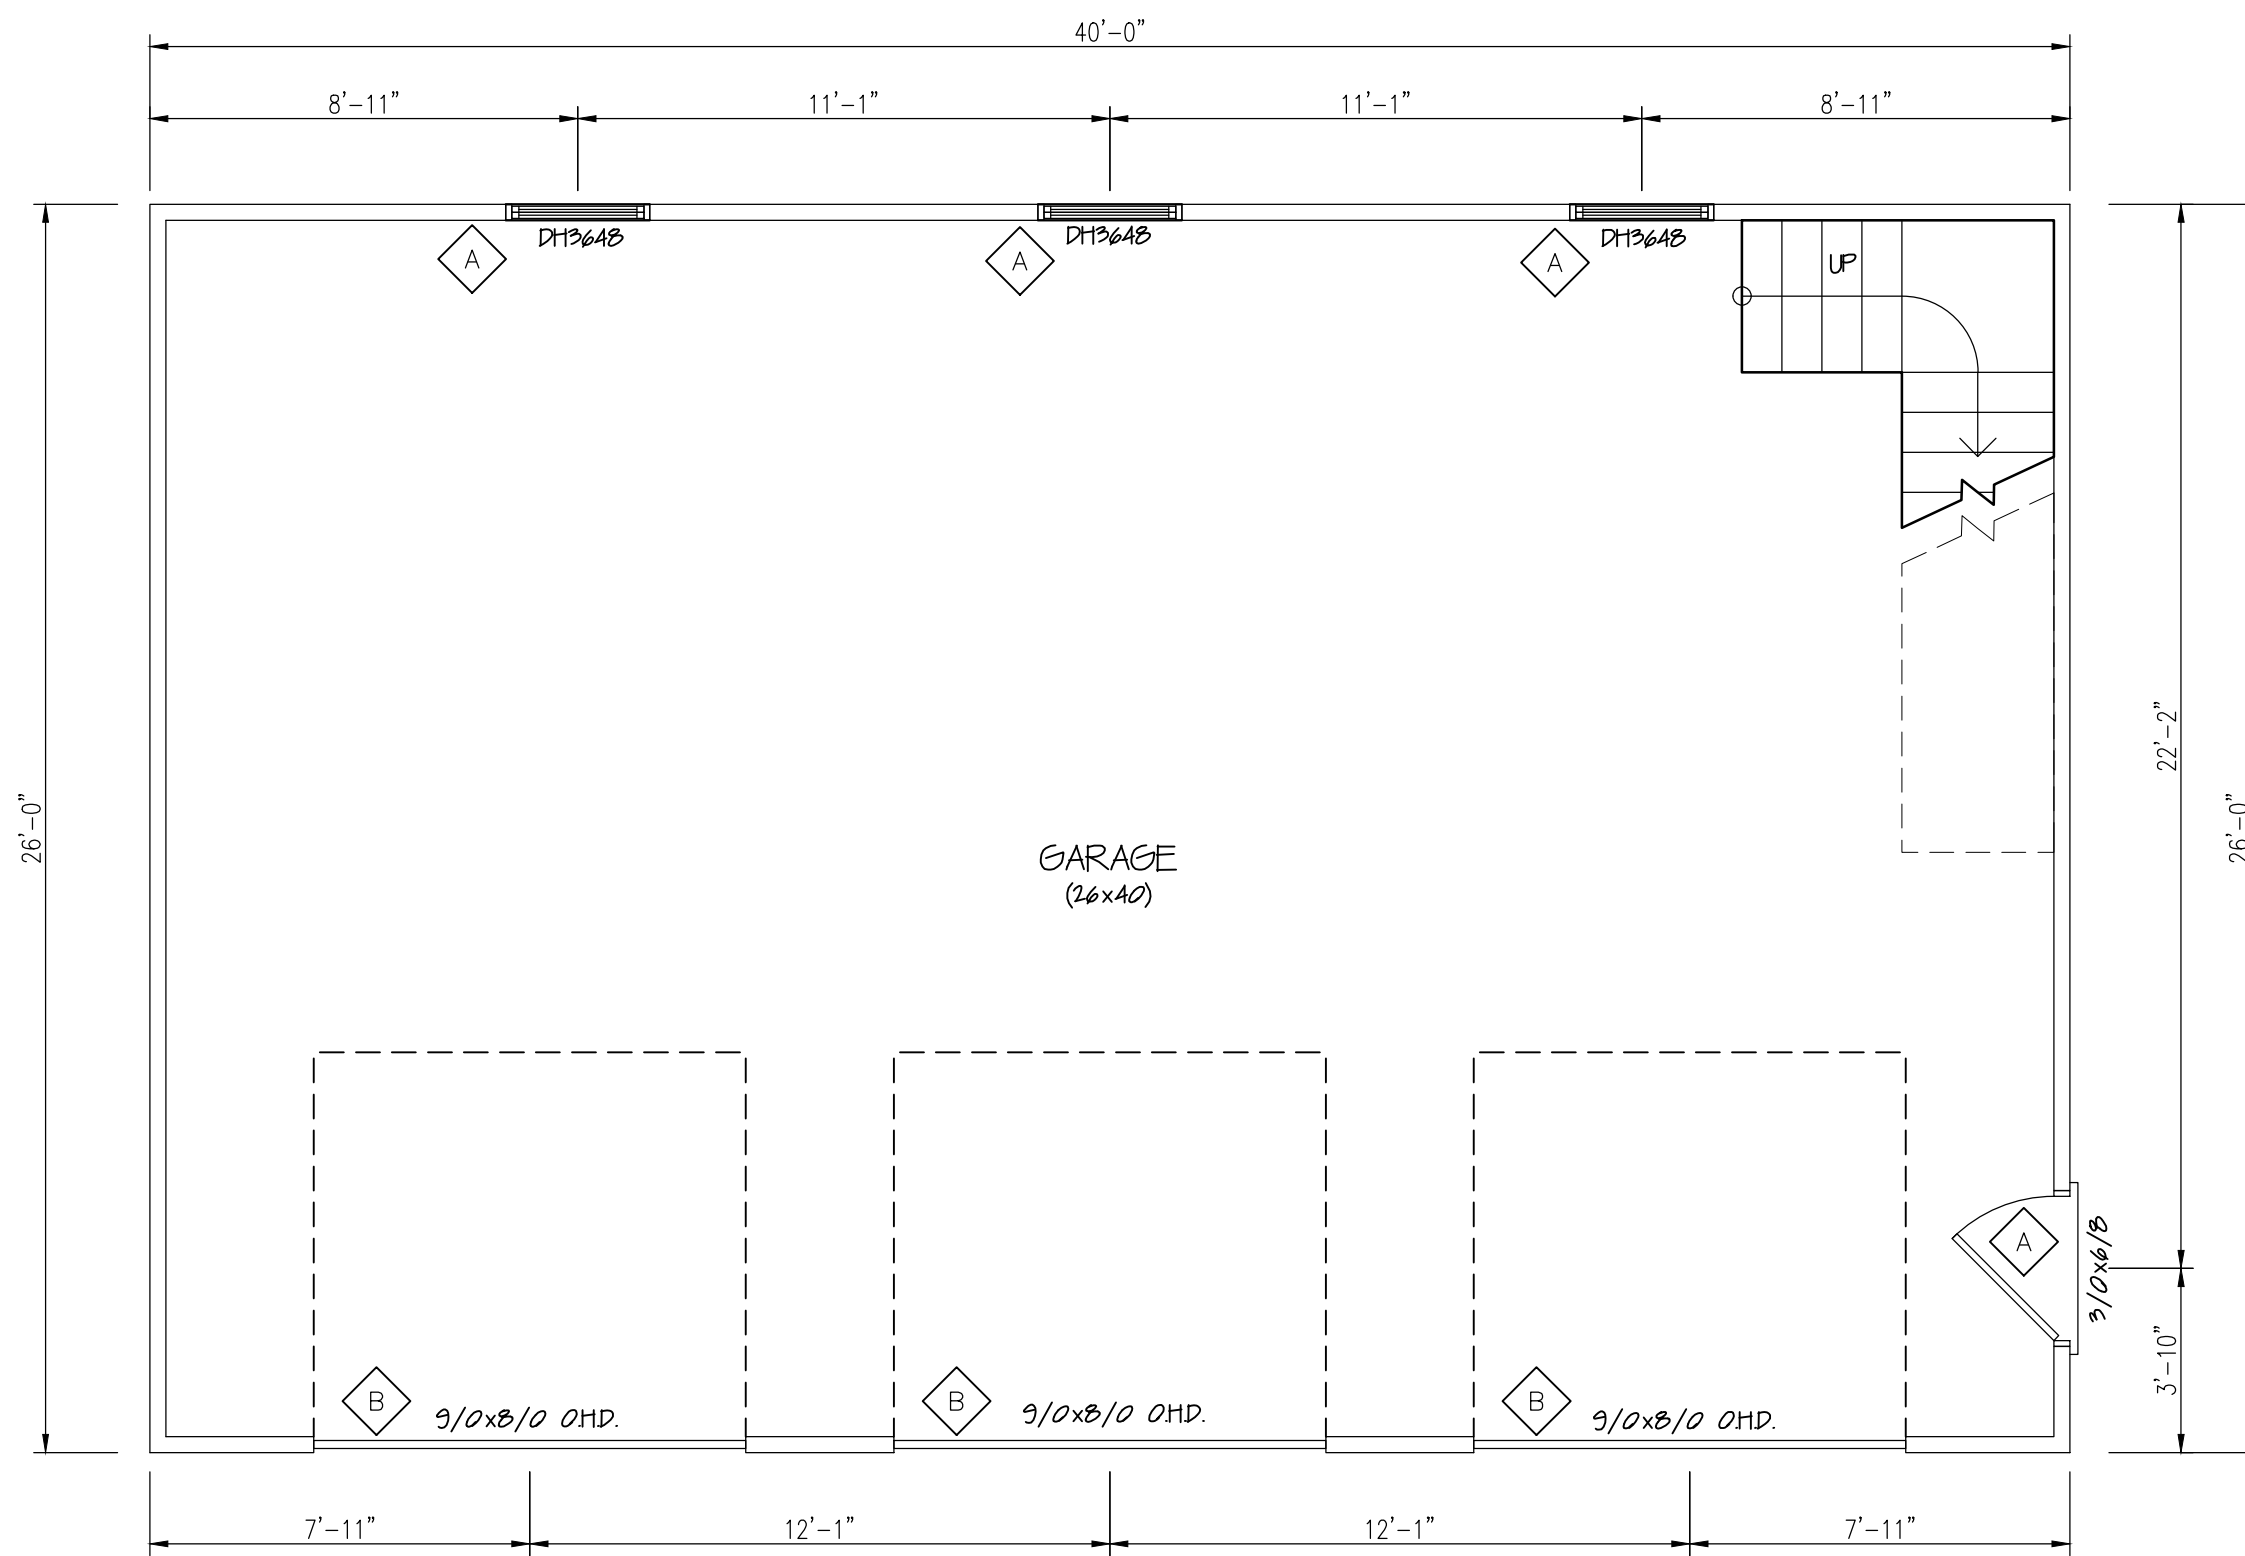

FLOOR PLAN
1/4" = 1'-0"

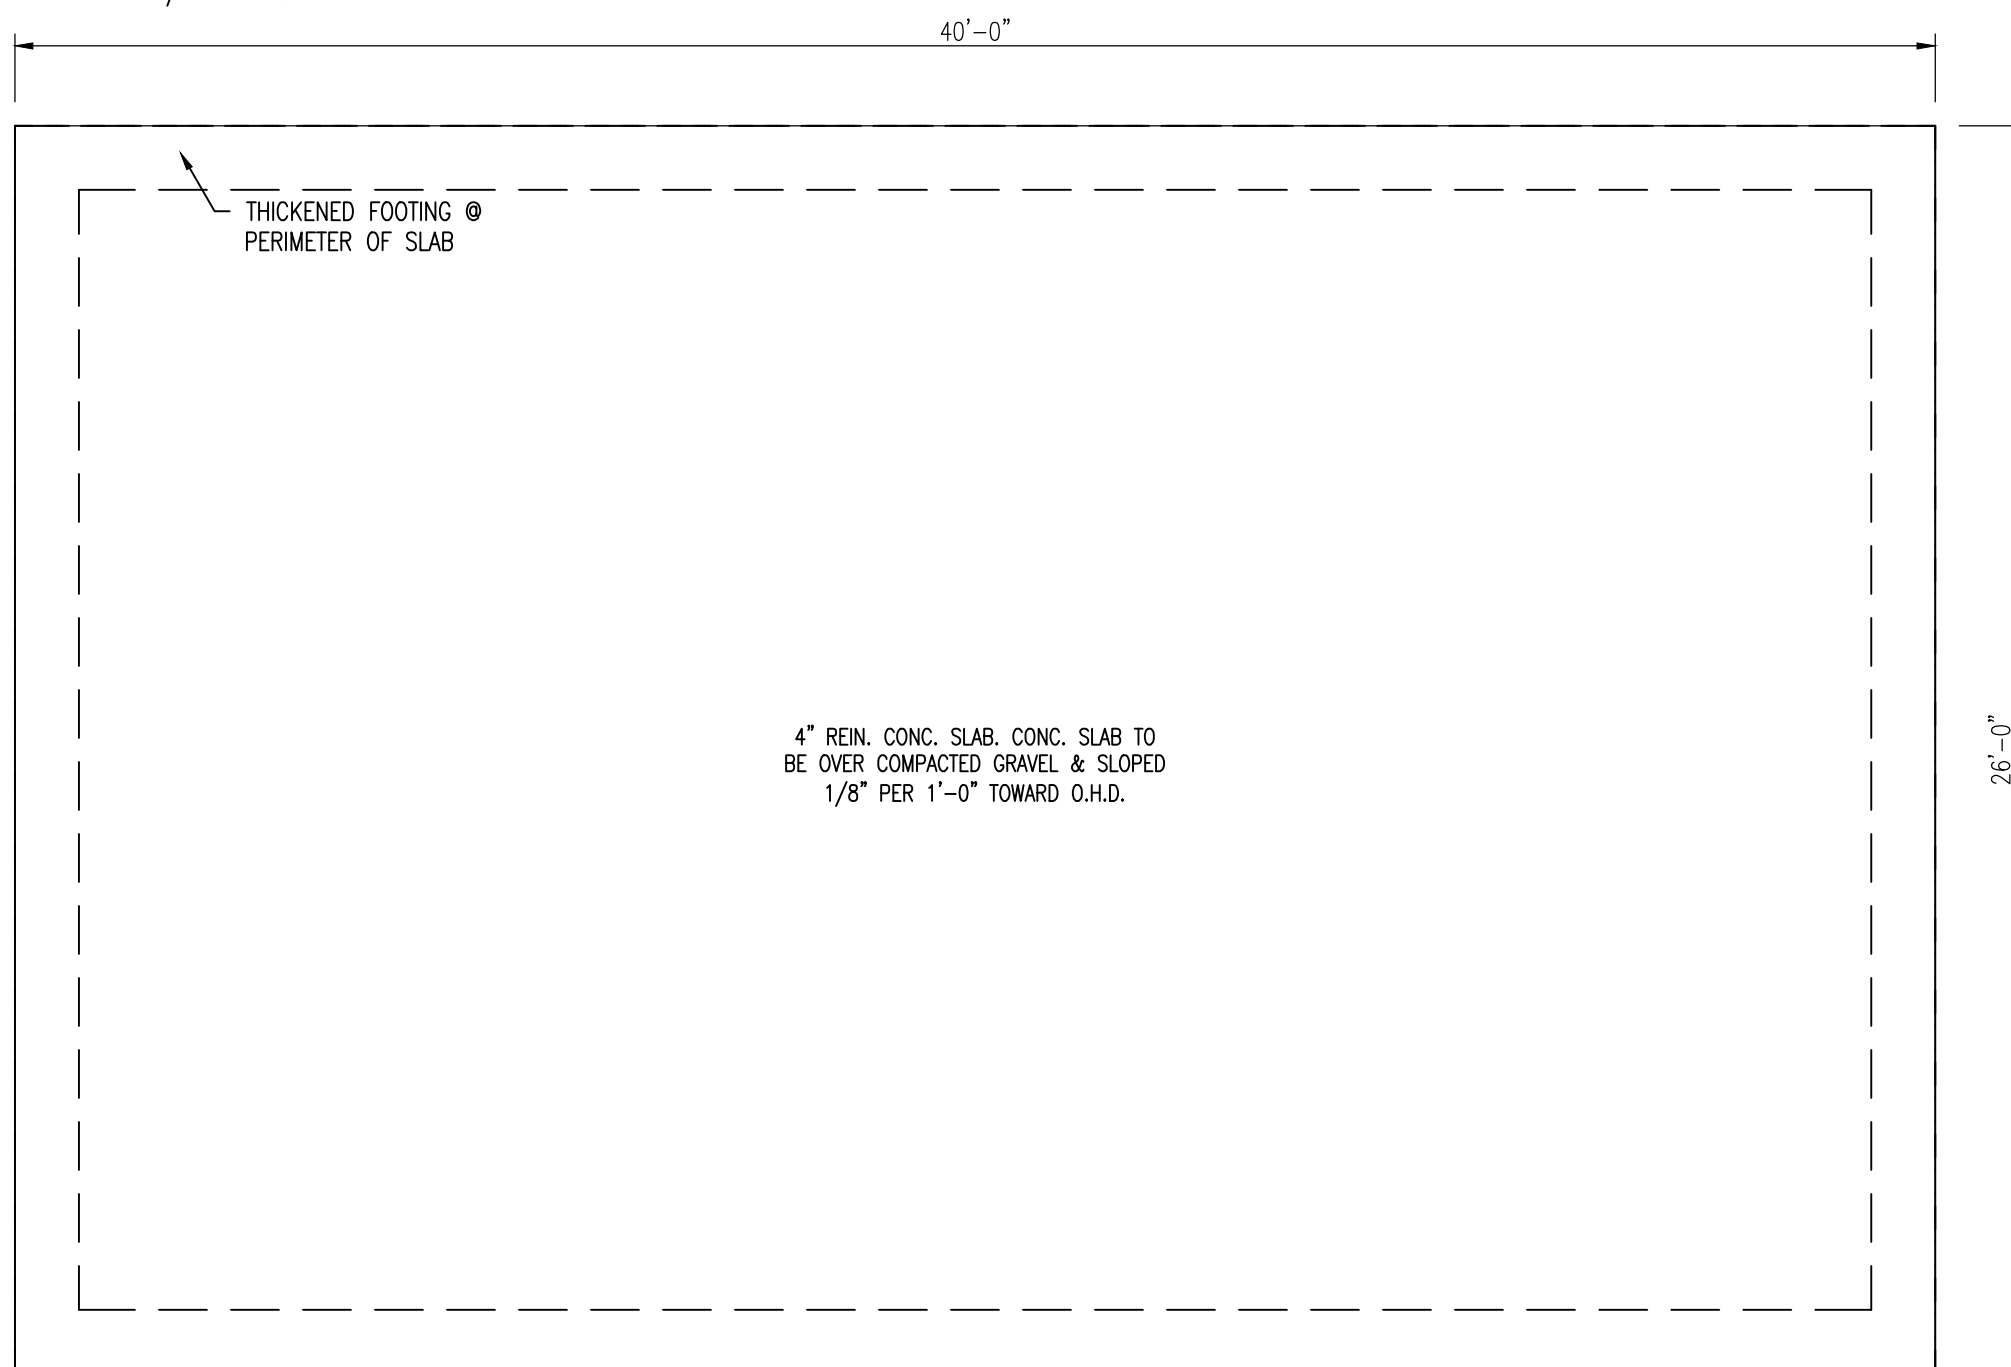


FOUNDATION PLAN
1/4" = 1'-0"

HEADER SCHEDULE	
A	2-2X8 W/ 1/2" PLY. BETW.
B	2-1 1/2" X 9 1/2" LVL*

*OVERHEAD GARAGE DOOR HEADER SIZES MAY VARY BY TOWN DUE TO SNOW LOAD. CONSULT LOCAL CODE OFFICIAL FOR SNOW LOAD AND/OR HEADER REQ. IN YOUR AREA.

CONSTRUCTION NOTE:

CONTRACTOR TO VERIFY GRADE AND ALL DIMENSIONS IN FIELD BEFORE STARTING NEW CONSTRUCTION. DESIGN SHOWN MAY DIFFER FROM ACTUAL FINISHED CONSTRUCTION. FINAL MATERIALS, WINDOW/DOOR LOCATIONS AND SIZES, TO BE DETERMINED PER OWNER/CONT. OR LOCAL CODES.

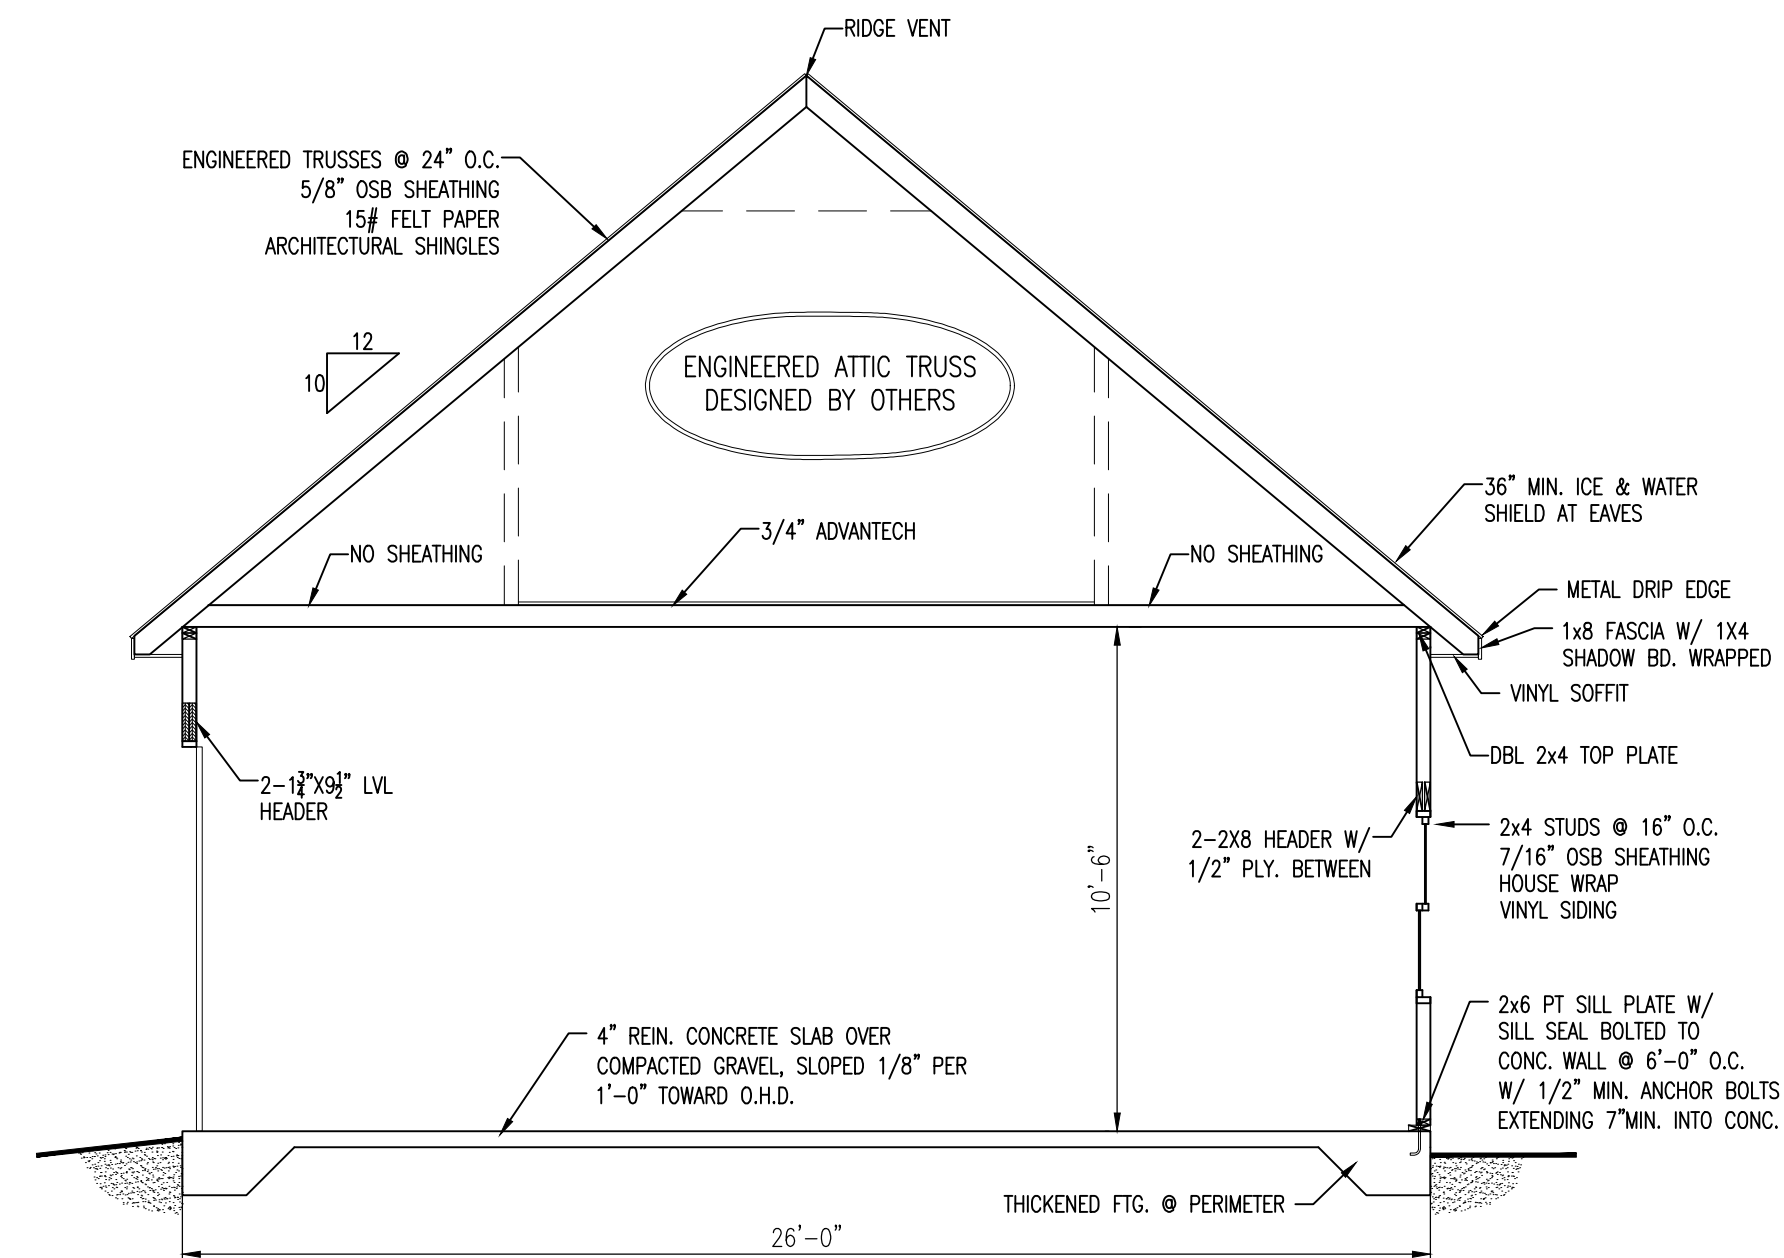

CROSS-SECTION
1/4" = 1'-0"

CONSTRUCTION NOTE:

CONTRACTOR TO VERIFY GRADE AND ALL DIMENSIONS IN FIELD BEFORE CONSTRUCTION. SECTION SHOWN MAY DIFFER FROM ACTUAL FINISHED CONSTRUCTION. FINAL MATERIALS, WINDOW/DOOR LOCATIONS AND SIZES, TO BE DETERMINED PER OWNER/CONT. OR LOCAL CODES.



FLOOR PLAN, FOUND. & SECTION
THE CADILLAC
26X40 3-CAR GARAGE

THIS INFORMATION IS PROVIDED TO OUR CUSTOMERS AS A SERVICE OF HANCOCK LUMBER. HANCOCK LUMBER IS NOT AN ARCHITECT AND DOES NOT WARRANT THE ACCURACY OF THIS INFORMATION. REGISTERED ARCHITECTS WITHIN THE STATE OF MAINE, AND CUSTOMERS MAY WANT TO CONSULT WITH AN ARCHITECT BEFORE TAKING FINAL ACTION WITH REGARD TO ANY BUILDING OR STRUCTURE. CUSTOMERS SHOULD CONSULT WITH AN ARCHITECT FOR ANY INFORMATION. HANCOCK LUMBER DOES NOT GUARANTEE THE SOUNDNESS OR SUITABILITY OF THE INFORMATION FOR ANY PURPOSE OF THE CUSTOMER.

Revisions:

Date :
Scale : 1/4"=1'-0"
Drawn By:
Project: G2640
Sheet Number: