




FRONT ELEVATION
1/4" = 1'-0"

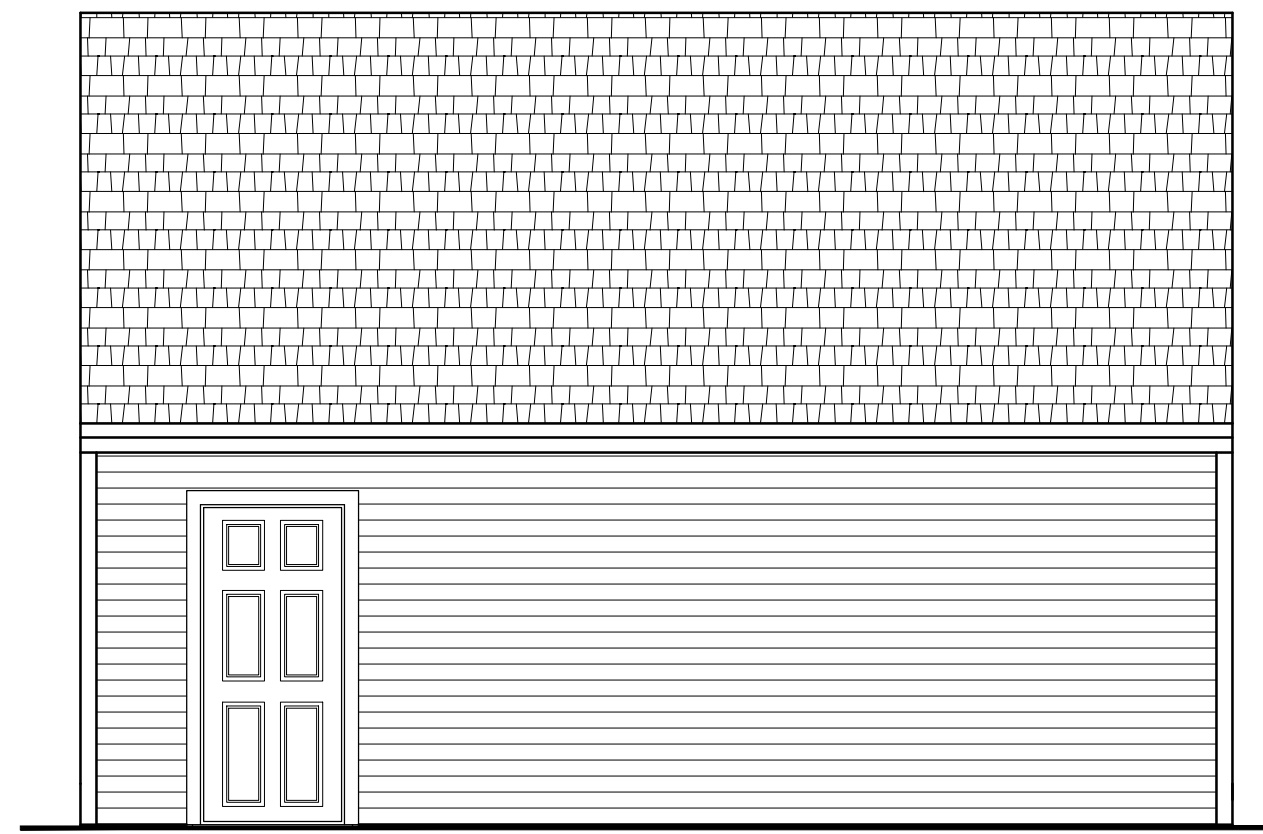

RIGHT ELEVATION

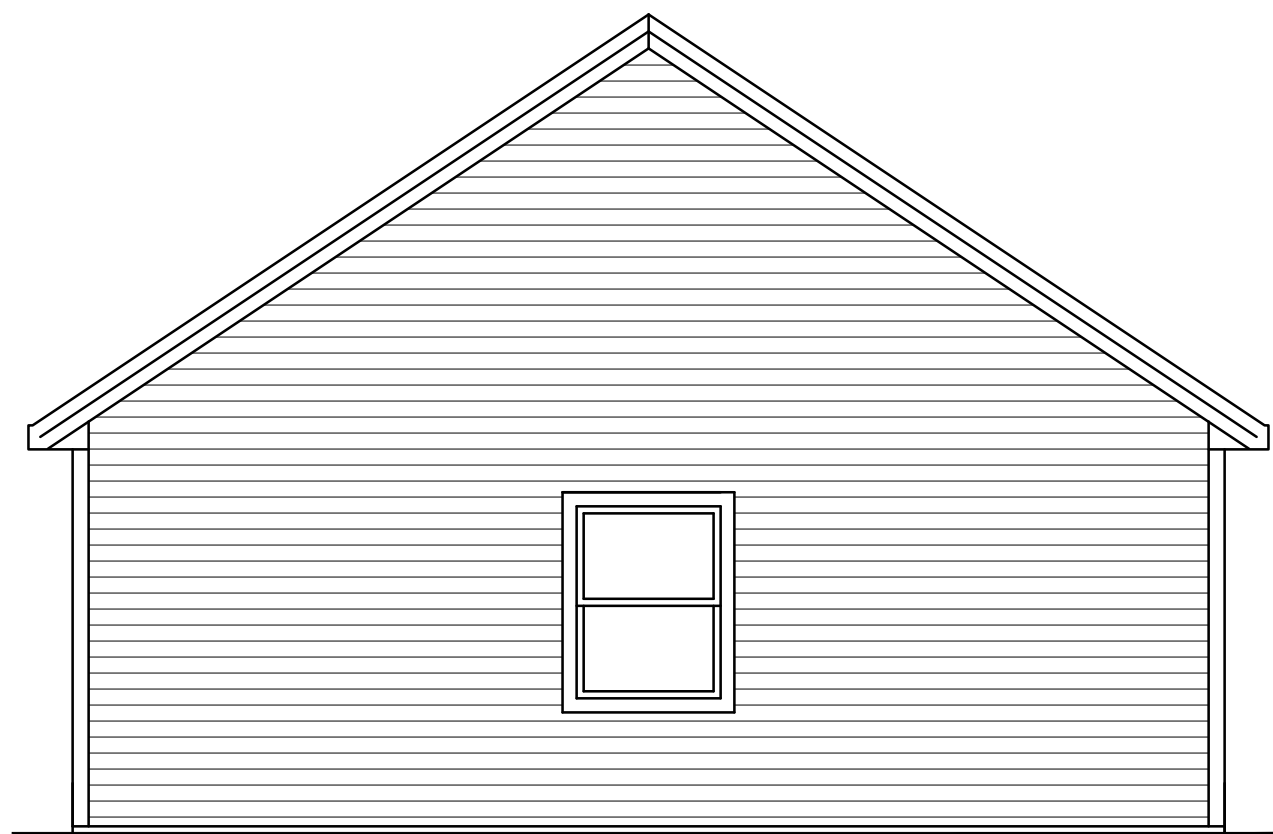

REAR ELEVATION

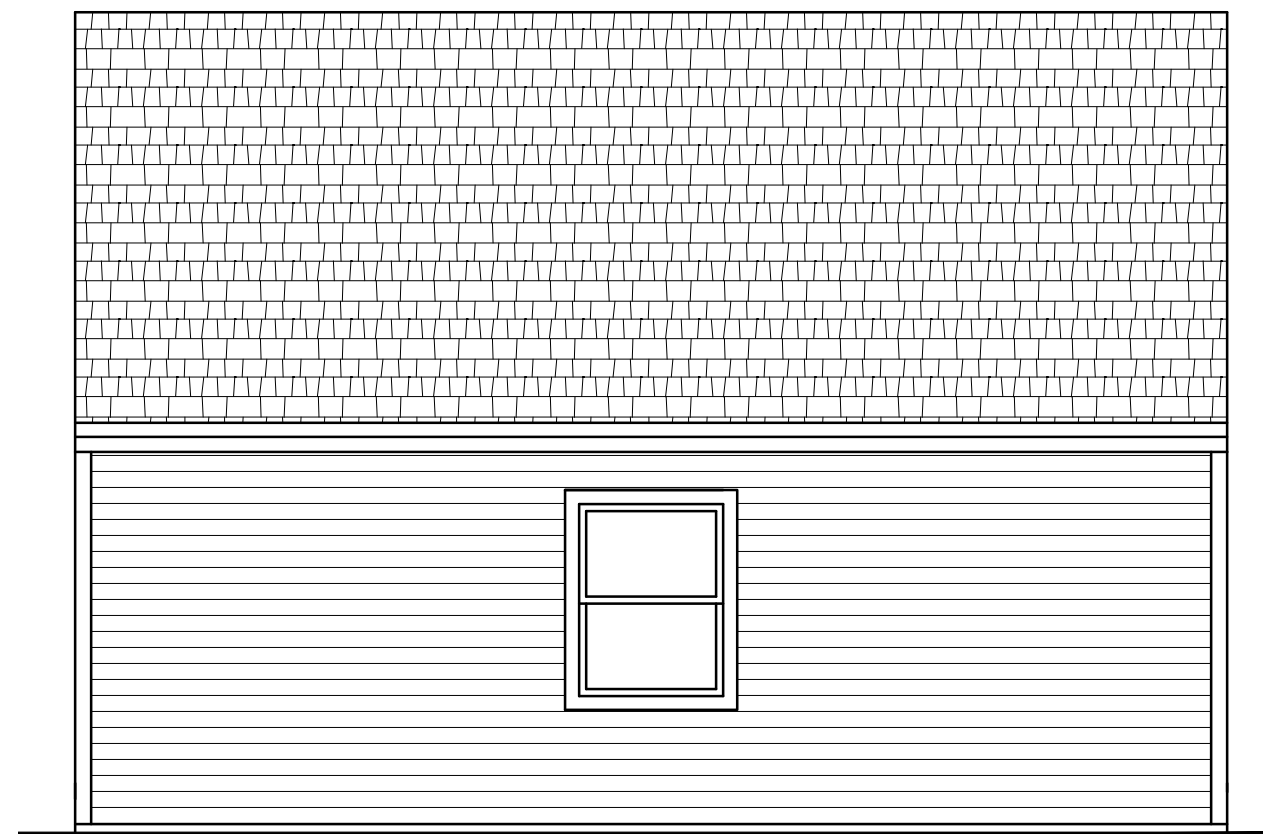

LEFT ELEVATION

THIS INFORMATION IS PROVIDED TO OUR CUSTOMERS AS A SERVICE OF HANCOCK LUMBER. IT IS NOT INTENDED TO BE USED AS A SUBSTITUTE FOR THE SERVICES OF AN ARCHITECT. NEITHER HANCOCK LUMBER NOR ANY OF ITS EMPLOYEES ARE REGISTERED ARCHITECTS WITHIN THE STATE OF MAINE, AND CUSTOMERS MAY WANT TO CONSULT WITH AN ARCHITECT BEFORE TAKING FINAL ACTION WITH REGARD TO ANY BUILDING OR STRUCTURE. CUSTOMERS UNDERSTAND AND AGREE THAT HANCOCK LUMBER DOES NOT GUARANTEE THE SOUNDNESS OR SUITABILITY OF THE INFORMATION FOR ANY PURPOSE OF THE CUSTOMER.

Revisions:


Date :

Scale : 1/4"=1'-0"


Drawn By:

Project: G2424


Sheet Number:

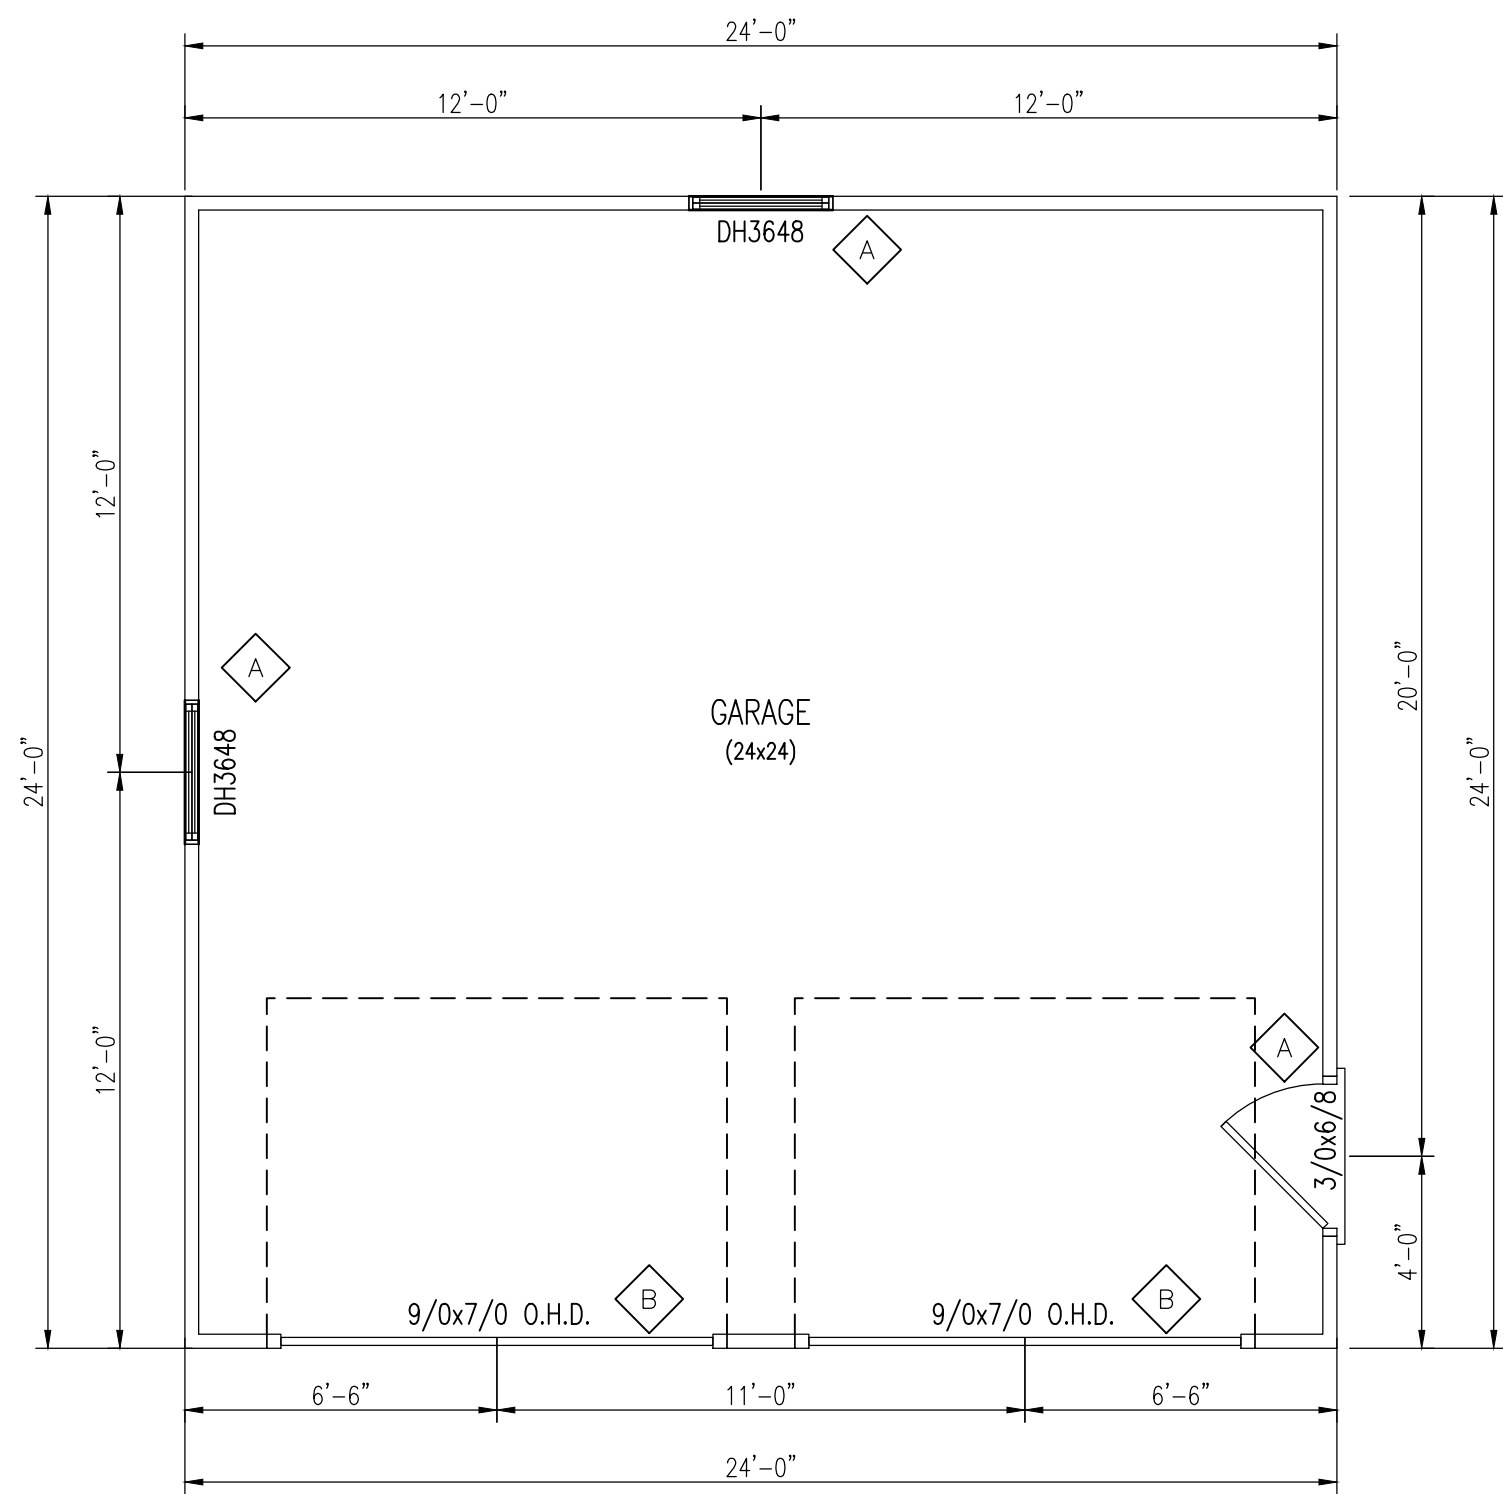

FIRST FLOOR PLAN
1/4"=1'-0"

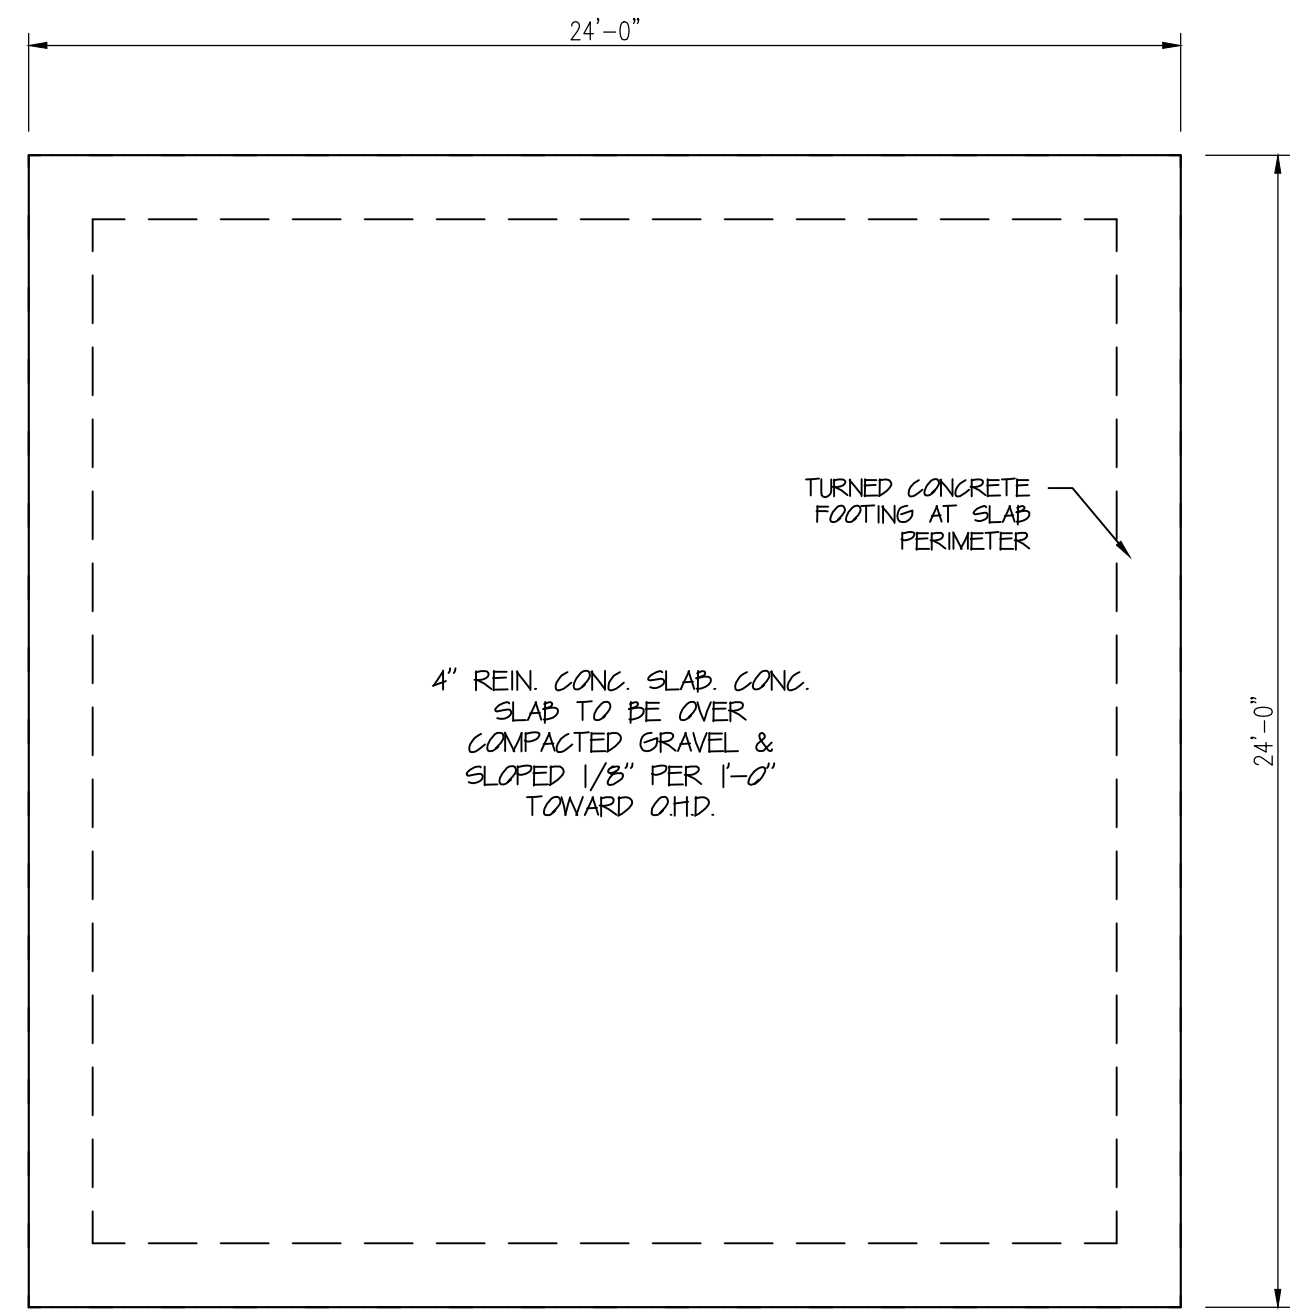

FOUNDATION PLAN
1/4"=1'-0"

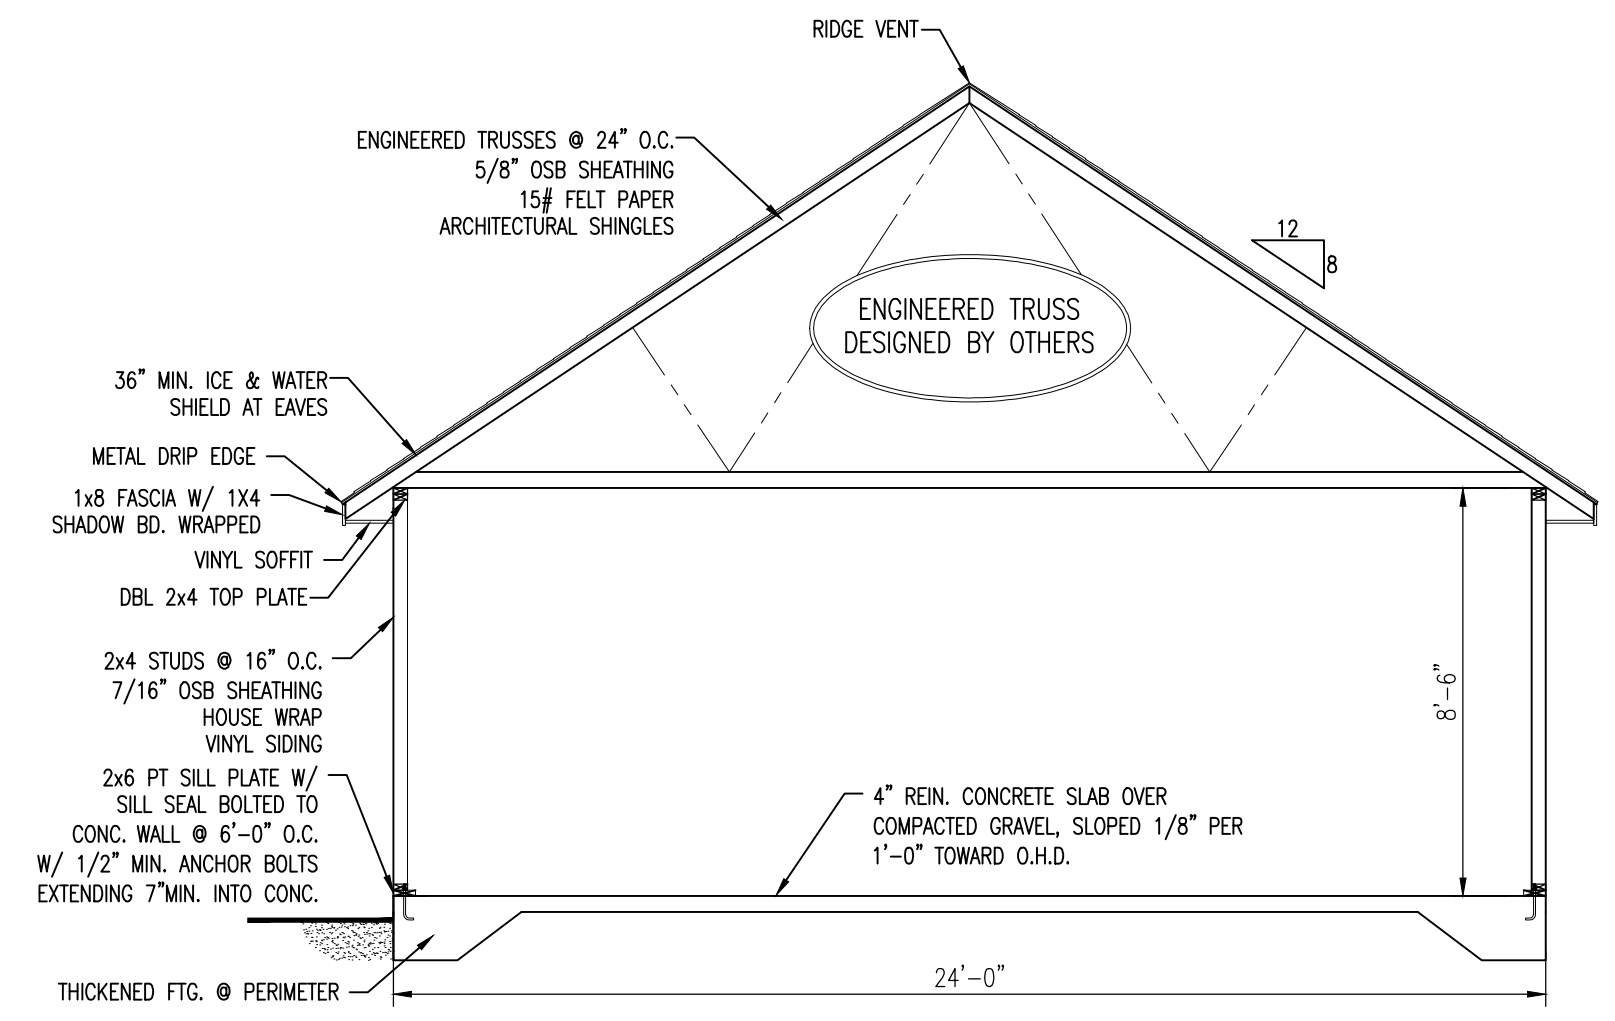


CROSS-SECTION

CONSTRUCTION NOTE:
CONTRACTOR TO VERIFY GRADE AND ALL DIMENSIONS IN FIELD BEFORE CONSTRUCTION. FINAL WINDOW/DOOR LOCATION AND MATERIALS, TO BE DETERMINED PER OWNER/CONT. DESIGN SHOWN MAY DIFFER FROM ACTUAL FINISHED CONSTRUCTION.

HEADER SCHEDULE	
A	2-2X8 W/ 1/2" PLY. BETW.
B	2-2X12 W/ 1/2" PLY. BETW.*

*OVERHEAD GARAGE DOOR HEADER SIZES MAY VARY BY TOWN DUE TO SNOW LOAD. CONSULT LOCAL CODE OFFICIAL FOR SNOW LOAD AND/OR HEADER REQ. IN YOUR AREA.

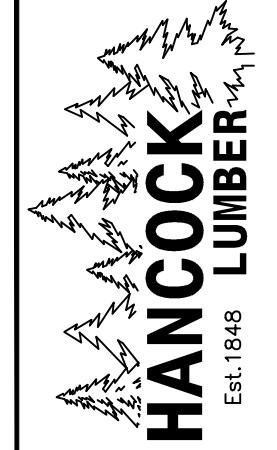

FLOOR PLAN, FOUND. & SECTION
THE PLEASANT
24X24 2-CAR GARAGE

THIS INFORMATION IS PROVIDED TO OUR CUSTOMERS AS A SERVICE OF HANCOCK LUMBER. HANCOCK LUMBER AND ITS EMPLOYEES ARE NOT ARCHITECTS, ENGINEERS OR REGISTERED ARCHITECTS. NEITHER HANCOCK LUMBER NOR ANY OF ITS EMPLOYEES ARE REGISTERED ARCHITECTS WITHIN THE STATE OF MAINE, AND CUSTOMERS MAY WANT TO CONSULT WITH AN ARCHITECT BEFORE TAKING FINAL ACTION WITH REGARD TO ANY BUILDING OR OTHER PROJECT. CUSTOMERS SHOULD CONSULT WITH AN ARCHITECT BEFORE PROVIDING CUSTOMERS WITH INFORMATION. HANCOCK LUMBER DOES NOT GUARANTEE THE SOUNDNESS OR SUITABILITY OF THE INFORMATION FOR ANY PURPOSE OF THE CUSTOMER.

Revisions:

Date :
Scale : 1/4"=1'-0"
Drawn By:
Project: G2424
Sheet Number: